

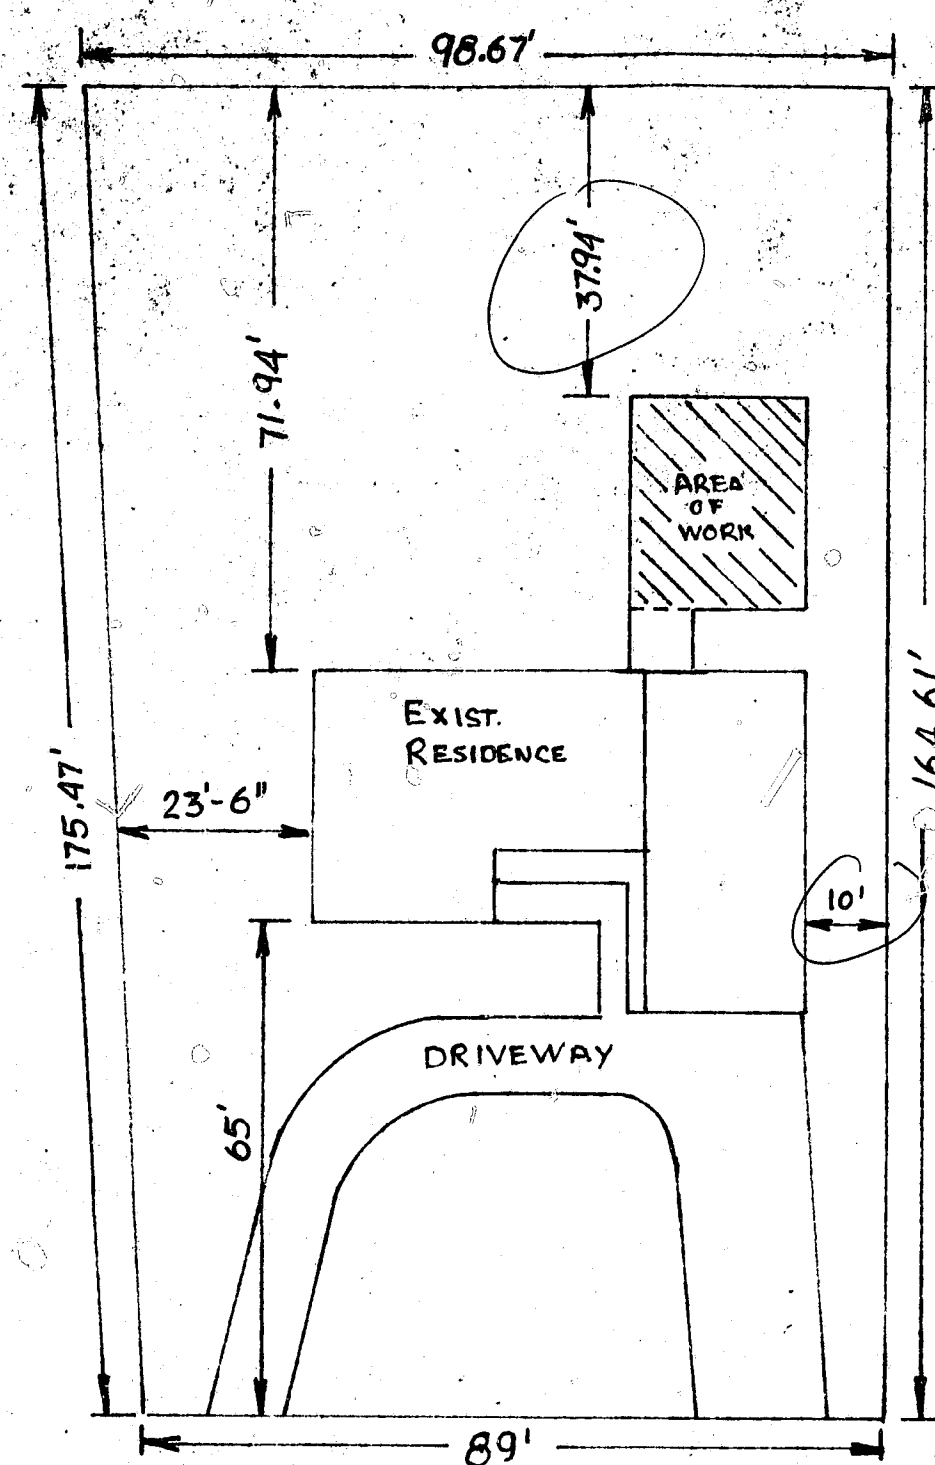


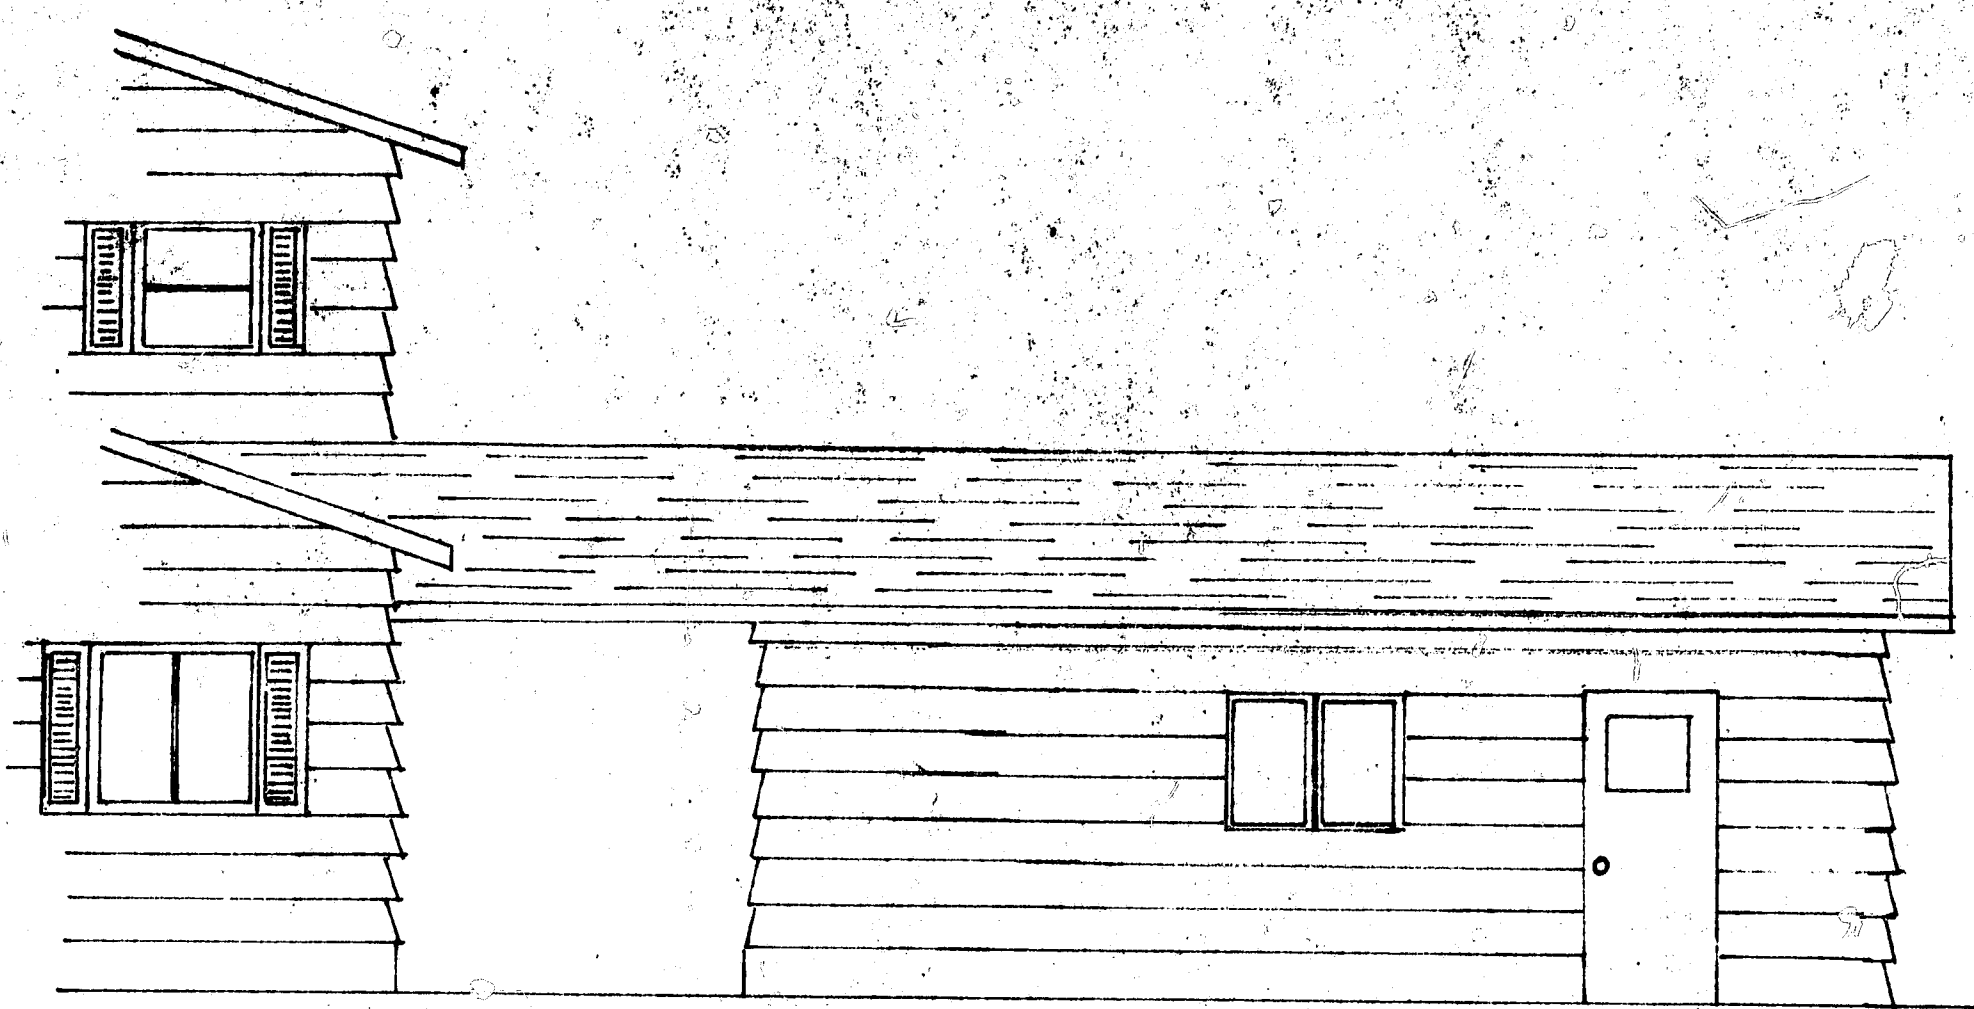


PLOT PLAN

SCALE $\frac{3}{64}'' = 1'$

APPROVED BY
EL DORADO CO. COMM. DEPT.
PLANNING DIVISION
Date: 7-14-93
By: [Signature]

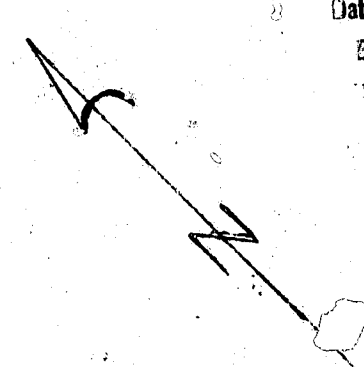

EXISTING RIGHT ELEVATION
(SOUTH EXPOSURE)

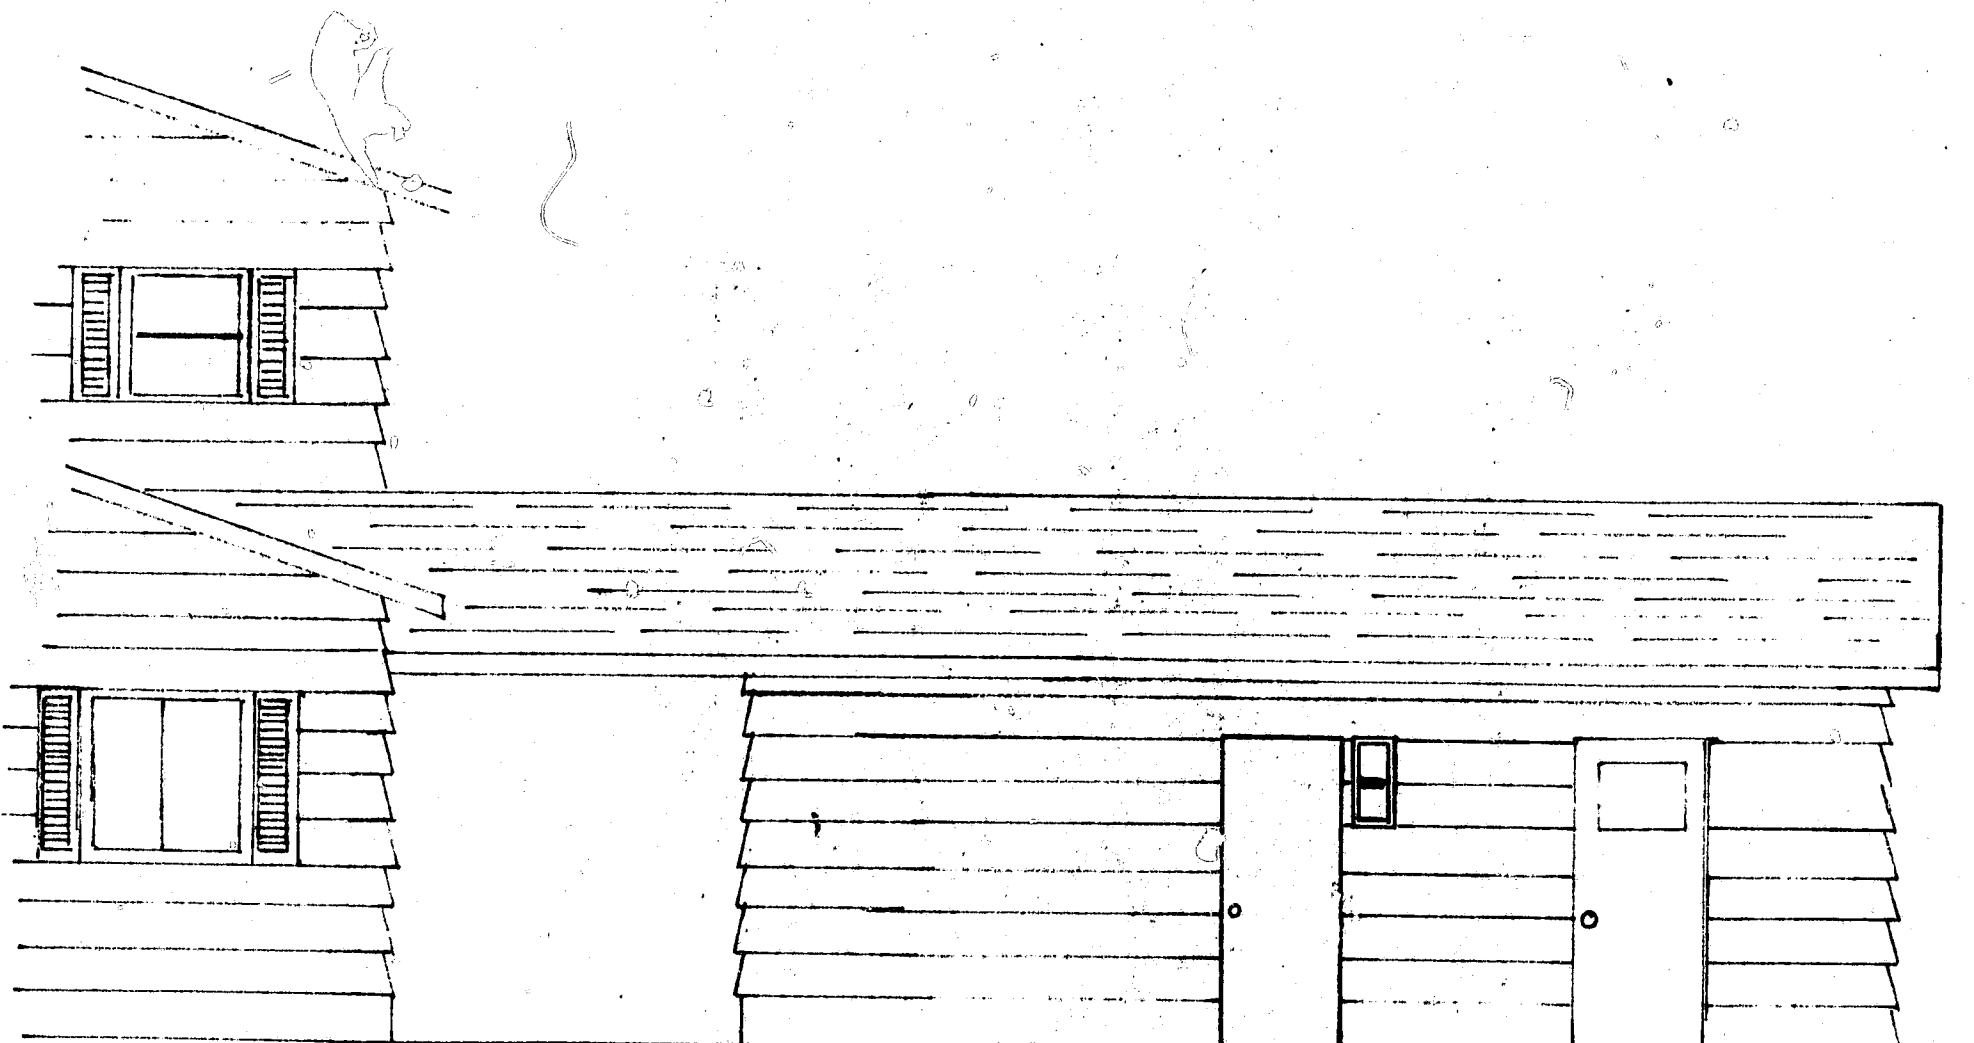


NEW RIGHT ELEVATION
(SOUTH EXPOSURE)


SMOKE DETECTORS (BATTERY OPERATED)
REQUIRED IN EXISTING SLEEPING ROOMS
WHEN THE VALUATION OF WORK EXCEEDS
\$1000 FOR ADDITIONS, ALTERATIONS OR
REPAIRS

APPROVED
Omissions & Errors on Plans
shall not be valid and all codes
JUL 13 1993
and Laws must be complied with
Insp. [Signature] Permit # 84745

MR & MRS Allen Wildermuth		
GARAGE CONVERSION		
SCALE: $\frac{1}{4}'' = 1'$	APPROVED BY:	DRAWN BY:
DATE:		REVISED:
3591 FAIRWAY DRIVE		
CAMERON PARK CA 95682		
APN 082-082-07	DRAWING NUMBER 1	

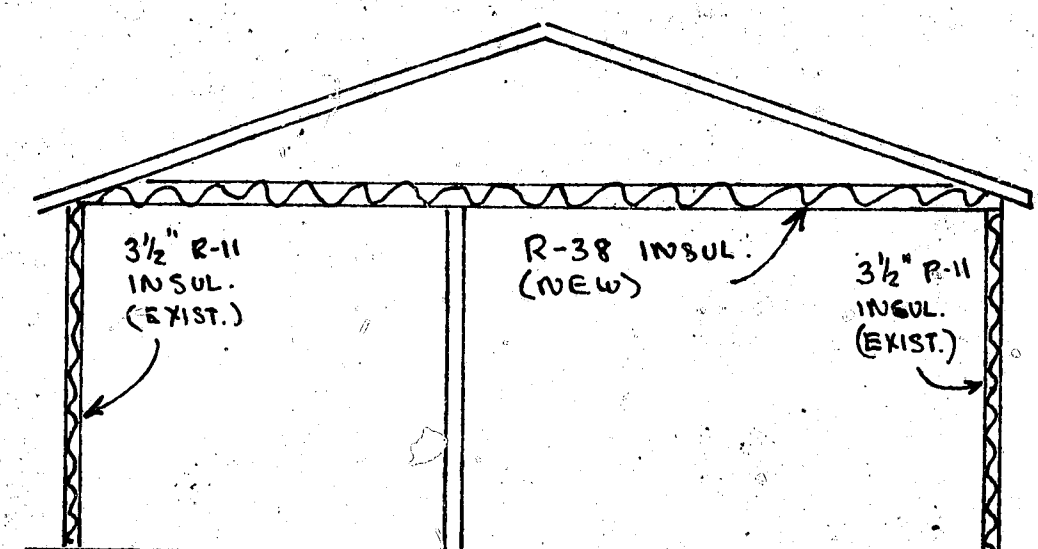

A-A x-section

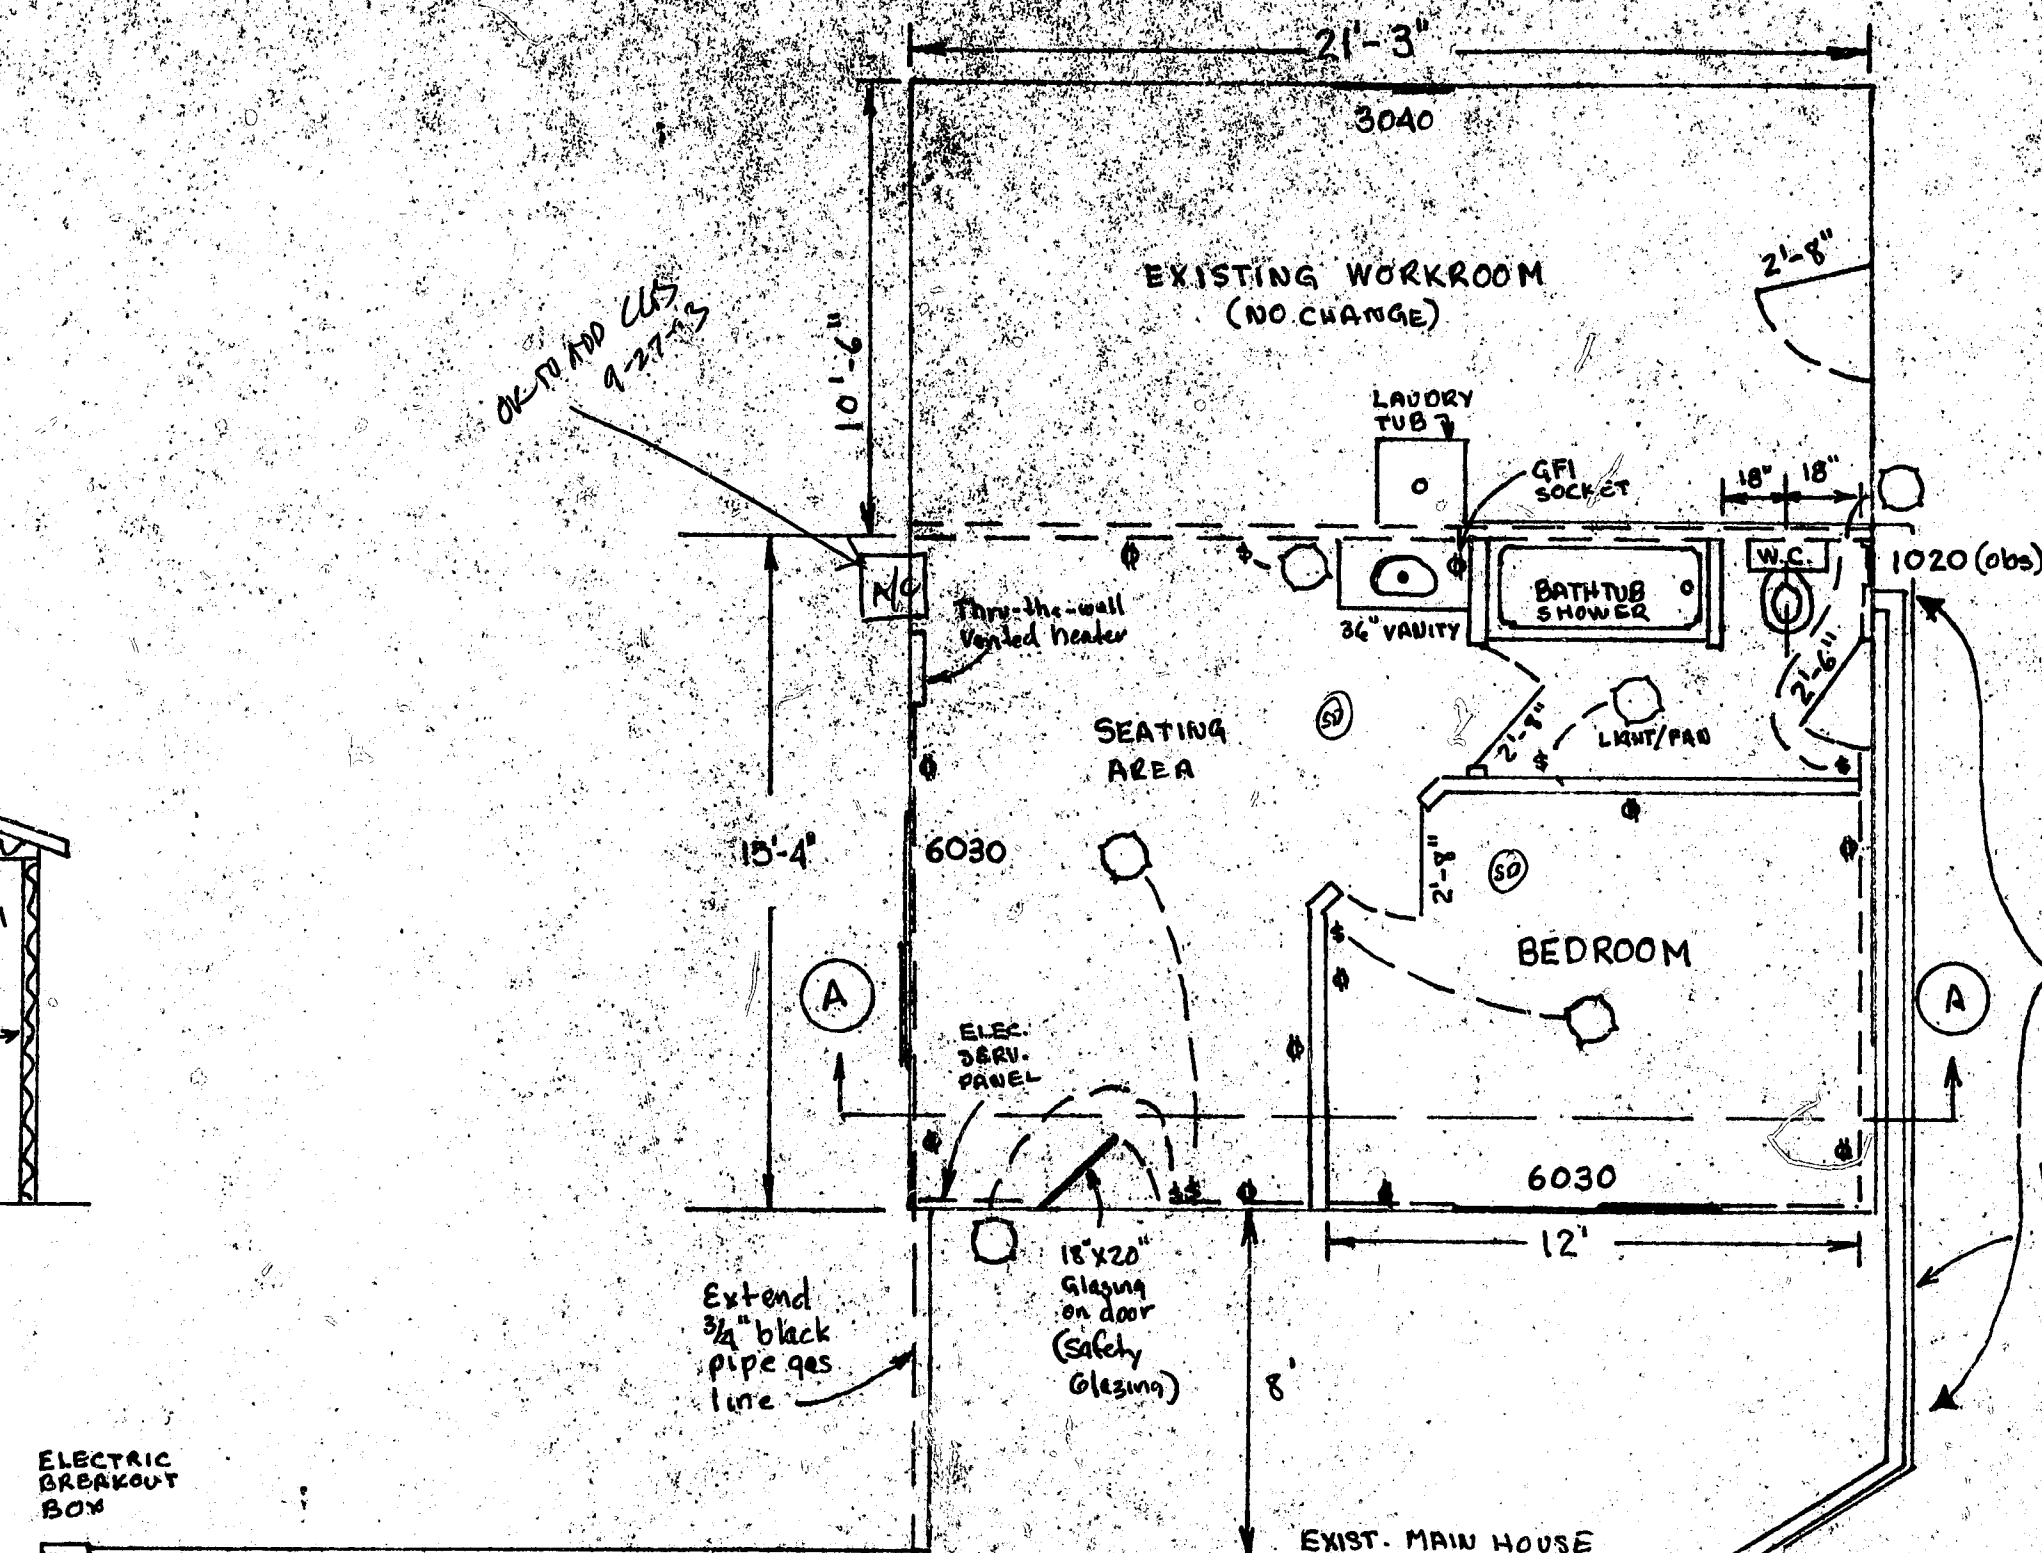

EXISTING FLOOR
x-section 1/2"=1'

APPROVED
Comments & Errors on Plans
 shall not be valid and all codes
JUL 13 1993
and Laws must be complied with
 Insp Bob Permit # 84245

MR & MRS Allen Wildermuth	
GARAGE CONVERSION	
SCALE: 1/4" = 1'	APPROVED BY:
DATE:	DRAWN BY:
3581 FAIRWAY DRIVE	
CAMERON PARK CA 95682	
APN 082-082-07	DRAWING NUMBER: 2